

A G E N D A

LAWRENCE COUNTY BOARD OF COMMISSIONERS

SPECIAL SESSION

AUGUST 15, 1995

CALL TO ORDER BY COUNTY CLERK

ROLL CALL

INVOCATION

PLEDGE

SPECIAL CALL RESOLUTIONS TO BE ACTED UPON:

1. RESOLUTION #01081595

Resolution to adopt tax levy for the 1995-96 fiscal year.

2. RESOLUTION #02081595

Resolution to adopt budget for the 1995-96 fiscal year.

3. RESOLUTION #03081595

Resolution authorizing the County Executive to enter into agreements with municipalities and the board of education to set aside the revenues from the increase of the sales tax rate from 8.25% to 8.75% for retirement of the debt on the school building program.

4. RESOLUTION #04081595

Resolution to approve funding for renovation of courthouse.

NOTARIES

COUNTY COMMISSION, LAWRENCE COUNTY, TN

KENNETH WEATHERS, COUNTY CLERK

RESOLUTION#	MOTION	SECOND	AYE	NAY	PASS	PRESENT	ABSENT
Call to Order Kenneth Weathers County Clerk Roll Call Invocation Jerry Dryden Pledge Franklin Burns Special Call Read by Kenneth Weathers							
9th District 762-3716						X	
BAILEY, JACKIE 411 6th St., L'burg, TN 38464						X	
8th District 766-0768						X	
BARNES, TODD 707 Buffalo Rd., L'burg TN 38464						X	
7th District 829-2358						X	
BENEFIELD, RONALD 91 Benefield Lane, Ethridge 38456						X	
9th District 762-3167						X	
BUIE, JIM 508 8th St., L'burg 38464						X	
6th District 964-3404						X	
BURNS, FRANKLIN 383 L'burg-Henryville Rd., Ethridge 38456						X	
4th District 762-7118						X	
DRYDEN, JERRY 12 Ingram Rd., Leoma 38468						X	
1st District 852-2899						X	
GABEL, JIM 2773 Hwy 43 S., P. O. BOX 176, Leoma 38468						X	
2nd District 853-6709						X	
GREEN, ROBERT L. 404 N. Military St., P.O. Box 224, Loretto 38469						X	
7th District 829-2603						X	
HILL, STEVE 38 Dry Weakley Rd., Ethridge 38456						X	
3rd District 852-4561						X	
KEENER, ALAN J. 226 Dum-Leoma Rd., Leoma 38468						X	
4th District 762-5914						X	
MARSTON, NORMAN 110 Horseshoe Bend Rd., Leoma 38468						X	
5th District 762-5501						X	
MOORE, W.T. (TOMMY) 305 Pond Field Rd., West Point 38486						X	
5th District 762-8299						X	
ODOM, PAUL 3353 Granddaddy Rd., L'burg 38464						X	
3rd District 852-2425						X	
PARROTT, L.C. 52 Williams Hill Rd., Leoma 38468						X	
6th District 762-8007						X	
PERRY, TIM A. 1136 Ethridge-Red Hill Rd., L'burg 38464						X	
1st District 852-2204						X	
PURCELL, STEVE 112 Old Jackson Hwy., Leoma 38468						X	
8th District 762-7419						X	
WRAY, JOE ROBERT 1403 Beckham Ave., L'burg 38464						X	
2nd District 853-6725						X	
YOCOM, WAYNE A. 148 Rigling Rd., P.O. BOX 185, Loretto 38469						X	
TOTALS						18	
Total Present Eighteen (18)							
Total Absent NONE (0)							

Date August 15, 1995

KENNETH WEATHERS, COUNTY CLERK

RESOLUTION #01081595
RESOLUTION FIXING THE TAX LEVY IN
LAWRENCE COUNTY, TENNESSEE
FOR THE YEAR BEGINNING JULY 1, 1995

SECTION 1. BE IT RESOLVED by the Board of County Commissioners of Lawrence County, Tennessee, assembled in special session on this 15th day of August, 1995, that the combined property tax rate for Lawrence County, Tennessee for the year beginning July 1, 1995, shall be \$3.40 on each \$100.00 of taxable property, which is to provide revenue for each of the following funds and otherwise conform to the following levies:

<u>Fund</u>	<u>Rate</u>
General	\$ 1.37
Highway/Public Works	0.26
General Purpose School	1.07
General Debt Service	0.70
Total	\$ 3.40
	=====

SECTION 2. BE IT FURTHER RESOLVED that there is hereby levied a gross receipts tax as provided by law. The proceeds of the gross receipts tax herein levied shall accrue to the General Fund.

SECTION 3. BE IT FURTHER RESOLVED, that all resolutions of the Board of County Commissioners of Lawrence County, Tennessee, which are in conflict with this resolution are hereby repealed.

SECTION 4. BE IT FURTHER RESOLVED, that this resolution take effect from and after its passage, the public welfare requiring it. This resolution shall be spread upon the minutes of the Board of County Commissioners.

Passed this 15th day of August, 1995.

COUNTY COMMISSION, LAWRENCE COUNTY, TN
KENNETH WEATHERS, COUNTY CLERK

MOTION	SECOND	AYE	NAY	PASS	PRESENT	ABSENT
RESOLUTION# 01081595 Resolution to adopt tax levy for the 1995-96 fiscal year.						
WITHDRAWN						
9th District	762-3716					
BAILEY, JACKIE	411 6th St., L'burg, TN 38464					
8th District	766-0768					
BARNES, TODD	707 Buffalo Rd., L'burg TN 38464					
7th District	829-2358					
BENEFIELD, RONALD	91 Benefield Lane, Ethridge 38456					
9th District	762-3167					
BUIE, JIM	508 8th St., L'burg 38464					
6th District	964-3404					
BURNS, FRANKLIN	383 L'burg-Henryville Rd., Ethridge 38456					
4th District	762-7118					
DRYDEN, JERRY	12 Ingram Rd., Leoma 38468					
1st District	852-2899					
GABEL, JIM	2773 Hwy 43 S., P. O. BOX 176, Leoma 38468					
2nd District	853-6709					
GREEN, ROBERT L.	404 N. Military St., P.O. Box 224, Loretto 38469					
7th District	829-2603					
HILL, STEVE	38 Dry Weakley Rd., Ethridge 38456					
3rd District	852-4561					
KEENER, ALAN J.	226 Dunn-Leoma Rd., Leoma 38468					
4th District	762-5914					
MARSTON, NORMAN	110 Hrseshoe Bend Rd., Leoma 38468					
5th District	762-5501					
MOORE, W.T. (TOMMY)	305 Pond Field Rd., West Point 38486					
5th District	762-8299					
ODOM, PAUL	3353 Grandaddy Rd., L'burg 38464					
3rd District	852-2425					
PARROTT, L.C.	52 Williams Hill Rd., Leoma 38468					
6th District	762-8007					
PERRY, TIM A.	1136 Ethridge-Red Hill Rd., L'burg 38464					
1st District	852-2204					
PURCELL, STEVE	112 Old Jackson Hwy., Leoma 38468					
8th District	762-7419					
WRAY, JOE ROBERT	1403 Beckham Ave., L'burg 38464					
2nd District	853-6725					
YOCOM, WAYNE A.	148 Rigling Rd., P.O. BOX 185, Loretto 38469					
TOTALS						
Withdrawn by Jim Gabel No Vote Taken						

Date August 15, 1995

KENNETH WEATHERS, COUNTY CLERK

RESOLUTION #02081795

A RESOLUTION MAKING APPROPRIATIONS FOR THE VARIOUS FUNDS,
DEPARTMENTS, INSTITUTIONS, OFFICES AND AGENCIES OF
LAWRENCE COUNTY, TENNESSEE, FOR THE
YEAR BEGINNING JULY 1, 1995 AND ENDING JUNE 30, 1996.

SECTION 1. BE IT RESOLVED by the Board of County Commissioners of Lawrence County, Tennessee, assembled in special session on the 15th day of August, 1995, that the amounts hereafter set out are hereby appropriated for the purpose of meeting the expenses of the various funds, departments, institutions, offices and agencies of Lawrence County, Tennessee, for the capital outlay, and for meeting the payment of principal and interest on the County's debt maturing during the year beginning July 1, 1995 and ending June 30, 1996, according to the following schedule:

GENERAL FUND

County Commission	\$ 57,800
County Executive	103,339
County Attorney	6,400
Election Commission	92,366
Register of Deeds	9,015
Codes Compliance	37,750
County Buildings	359,862
Preservation of Records	34,000
Accounting and Budgeting	85,961
Purchasing	44,795
Property Assessor's Office	186,623
County Trustee's Office	14,200
County Clerk's Office	20,815
Circuit Court	202,308
General Sessions Court	162,938
Chancery Court	127,009
Juvenile Court	19,934
District Attorney General	5,000
Sheriff's Department	874,689
Jail	290,283
Workhouse	47,254
Fire Prevention and Control	8,000
Civil Defense	15,000
Rescue Squad	192,000
County Coroner/Medical Examiner	2,240
Other Public Safety	4,500
Local Health Center	40,435
Ambulance Service	834,802
Other Local Health Services	11,000
Regional Mental Health Center	21,000
Appropriation to State	33,980
General Welfare Assistance	23,600
Aid To Dependent Children	11,000
Sanitation Management	285,144
Other Public Health and Welfare	25,000
Senior Citizens Assistance	18,000
Other Social, Cultural and Recreational	62,900
Agriculture Extension Service	79,826
Soil Conservation	16,270
Tourism	21,000
Industrial Development	95,000
Other Economic and Community Development	10,000
Airport	11,250
Veterans Services	45,570
Other Charges	810,900
Employee Benefits	516,000
Capitol Outlay	25,000
Transfers to Other Funds	110,916

Total General Fund

\$ 6,112,674

=====

PUBLIC LIBRARY FUND

Libraries \$ 166,374

Total Public Library Fund

\$ 166,374

HIGHWAY/PUBLIC WORKS FUND FUND

Administration \$ 115,631
Highway and Bridge Maintenance 1,655,674
Operation and Maintenance of Equipment 484,352
Other Charges 209,425
Employee Benefits 232,500
Capital Outlay 547,570

Transfers to Other Funds 71,245

Total Highway/Public Works Fund

\$ 3,316,397

GENERAL PURPOSE SCHOOL FUND

Instruction:
Regular Instruction Program \$ 11,949,427
Special Education Program 1,658,586
Vocational Education Program 1,126,214
Adult Education Program 80,268
Support Services:
Attendance 53,974
Health Services 26,122
Other Support Services 551,262
Regular Instruction Program 657,266
Special Education Program 267,533
Vocational Education 131,581
Adult Programs 19,322
Board of Education 226,668
Office of the Superintendent 258,673
Office of the Principal 1,344,666
Operation of Plant 1,309,589
Maintenance of Plant 359,154
Transportation 1,441,376
Central and Other 18,664
Operation of Non-instructional Services:
Food Service 74,566
Education Debt Service 129,440

Transfers to Other Funds 375,000

Total General Purpose School Fund

\$ 22,059,351

CENTRAL CAFETERIA FUND

Operation of Non-Instructional Services:
Food Service \$ 2,273,865

Total Central Cafeteria Fund

\$ 2,273,865

OTHER EDUCATION SPECIAL REVENUE FUND

Operation of Non-Instructional Services
Community Services \$ 60,000

Total Other Education Special
Revenue Fund \$ 60,000
=====

GENERAL DEBT SERVICE FUND

General Government Debt Service \$ 2,607,871
Highway & Street Debt Service 22,465

Total Debt Service Fund \$ 2,630,336
=====

BE IT FURTHER RESOLVED, that the budget for the School Federal Projects Fund shall be the budget approved for separate projects within the fund by the Tennessee Department of Education.

SECTION 2. BE IT FURTHER RESOLVED, that there are also hereby appropriated certain portions of the commissions and fees for collecting taxes and licenses and for administering other funds which the Trustee, County Clerk, Circuit Court Clerk, Clerk and Master, Register, and the Sheriff and their officially authorized deputies and assistants may severally be entitled to receive under State laws heretofore or hereafter enacted. Expenditures out of commissions, and/or fees collected by the Trustee, County Clerk, Circuit Court Clerk, Clerk and Master, Register and the Sheriff may be made for such purposes and in such amounts as may be authorized by existing law or by valid order of any court having power to make such appropriations. Any excess commissions and/or fees collected over and above the expenditures duly and conclusively authorized shall be paid over to the Trustee and converted into the General Fund as provided by law.

BE IT FURTHER RESOLVED, that if any fee officials, as enumerated in Section 8-22-101, T.C.A., operate under provisions of Section 8-22-104, T.C.A., provisions of the preceding paragraph shall not apply to those particular officials.

SECTION 3. BE IT FURTHER RESOLVED, that any amendment to the budget shall be approved as provided in Section 5-9-407, T.C.A.

One copy of each amendment shall be filed with the County Clerk, one copy with the Chairman of the Budget Committee, and one copy with each divisional or departmental head concerned. The reason(s) for each transfer shall be clearly stated; however, this section shall in no case whatsoever be construed as authorizing transfer from one fund to another, but shall apply solely to transfers within a certain fund.

SECTION 4. BE IT FURTHER RESOLVED, that any appropriations made by this resolution which cover the same purpose for which a specific appropriation is made by statute is made in lieu of but not in addition to said statutory appropriation. The salary, wages, or remuneration of each officer, employee, or agent of the County shall not be in excess of the amounts authorized by existing law or as set forth in the estimate of expenditures which accompanies this resolution. Provided, however, that appropriations for such salaries, wages, or other remuneration hereby authorized shall in no case be construed as permitting expenditures for an office, agency, institution, division or department of the County in excess of the appropriation made herein for such office, agency, institution, division or department of the County. Such appropriation shall constitute the limit to the expenditures of any office, agency, institution, division or department for the year ending June 30, 1996. The aggregate expenditures for any item of appropriation shall in no instance be more than the amount herein appropriated for such item.

SECTION 5. BE IT FURTHER RESOLVED, that any resolution which may hereafter be presented to the Board of County Commissioners providing for appropriations in addition to those made by this Budget Appropriation Resolution shall specifically provide sufficient revenue or other funds, actually to be provided during the year in which the expenditure is to be made, to meet such additional appropriation. Said appropriating resolution shall be submitted to and approved by the State Director of Local Finance after its adoption as provided by Section 9-21-403, T.C.A.

SECTION 6. BE IT FURTHER RESOLVED, that the County Executive and County Clerk are hereby authorized to borrow money on revenue anticipation notes, provided such notes are first approved by the Director of Local Finance, to pay for the expenses herein authorized until the taxes and other revenue for the year 1995 - 96 have been collected. The proceeds of loans for each individual fund shall not exceed 60% of the appropriations of each individual fund and shall be used only to pay the expenses and other requirements of the fund for which the loan is made. The loan shall be paid out of revenue from the fund for which money is borrowed. The notes evidencing the loans authorized under this section shall be issued under the applicable sections of Title 9, Chapter 21, Tennessee Code Annotated. Said notes shall be signed by the County Executive and countersigned by the County Clerk and shall mature and be paid in full without renewal not later than June 30, 1996.

SECTION 7. BE IT FURTHER RESOLVED, that the delinquent County property taxes for the year 1994 and prior years and the interest and penalty thereon collected during the year ending June 30, 1996 shall be apportioned to the various County funds according to the subdivision of the tax levy for the year 1995. The Clerk and Master and the Trustee are hereby authorized and directed to make such apportionment accordingly.

SECTION 8. BE IT FURTHER RESOLVED, that all unencumbered balances of appropriations remaining at the end of the year shall lapse, and be of no further effect at the end of the year at June 30, 1996.

SECTION 9. BE IT FURTHER RESOLVED, that any resolution or part of a resolution which has heretofore been passed by the Board of County Commissioners which is in conflict with any provision in this resolution be and the same is hereby repealed.

SECTION 10. BE IT FURTHER RESOLVED, that this resolution shall take effect from and after its passage and its provisions shall be in force from and after July 1, 1995. This resolution shall be spread upon the minutes of the Board of County Commissioners.

Passed this 15th day of August, 1995.

COUNTY COMMISSION, LAWRENCE COUNTY, TN

KENNETH WEATHERS, COUNTY CLERK

MOTION	SECOND	AYE	NAY	PASS	PRESENT	ABSENT
RESOLUTION# 02081595						
Resolution to adopt budget for the 1995-96 fiscal year.						
9th District BAILEY, JACKIE 762-3716 411 6th St., L'burg, TN 38464						
8th District BARNES, TODD 766-0768 707 Buffalo Rd., L'burg TN 38464						
7th District BENEFIELD, RONALD 829-2358 91 Benefield Lane, Ethridge 38456						
9th District BUIE, JIM 762-3167 508 8th St., L'burg 38464						
6th District BURNS, FRANKLIN 964-3404 383 L'burg-Henryville Rd., Ethridge 38456						
4th District DRYDEN, JERRY 762-7118 12 Ingram Rd., Leoma 38468						
1st District GABEL, JIM 852-2899 2773 Hwy 43 S., P. O. BOX 176, Leoma 38468						
2nd District GREEN, ROBERT L. 853-6709 404 N. Military St., P.O. Box 224, Loretto 38469						
7th District HILL, STEVE 829-2603 38 Dry Weakley Rd., Ethridge 38456						
3rd District KEENER, ALAN J. 852-4561 226 Dunn-Leoma Rd., Leoma 38468						
4th District MARSTON, NORMAN 762-5914 110 Horseshoe Bend Rd., Leoma 38468						
5th District MOORE, W.T. (TOMMY) 762-5501 305 Pond Field Rd., West Point 38486						
5th District ODOM, PAUL 762-8299 3353 Granddaddy Rd., L'burg 38464						
3rd District PARROTT, L.C. 852-2425 52 Williams Hill Rd., Leoma 38468						
6th District PERRY, TIM A. 762-8007 1136 Ethridge-Red Hill Rd., L'burg 38464						
1st District PURCELL, STEVE 852-2204 112 Old Jackson Hwy., Leoma 38468						
8th District WRAY, JOE ROBERT 762-7419 1403 Beckham Ave., L'burg 38464						
2nd District YOCOM, WAYNE A. 853-6725 148 Rigling Rd., P.O. BOX 185, Loretto 38469						
TOTALS						

Date August 15 1995

KENNETH WEATHERS, COUNTY CLERK

RESOLUTION NO. 03081595

RESOLUTION AUTHORIZING THE COUNTY EXECUTIVE TO ENTER INTO AGREEMENTS WITH MUNICIPALITIES AND THE BOARD OF EDUCATION TO SET ASIDE THE REVENUES FROM THE INCREASE OF THE SALES TAX RATE FROM 8.25% to 8.75% FOR RETIREMENT OF THE DEBT ON THE SCHOOL BUILDING PROGRAM

WHEREAS, the legislative body of Lawrence County has adopted a comprehensive school building plan; and

WHEREAS, such comprehensive school building program will benefit all Lawrence County citizens; and

WHEREAS, funds are needed for the implementation of such school building program; and

WHEREAS, it is essential that all city and county governments cooperate in funding such school building program; and

WHEREAS, the legislative body of Lawrence County desires that the property owners of Lawrence County not bear an excessive tax burden in order to fund such school building program; and

WHEREAS, the county legislative body in anticipation that the sales tax rate will be raised from 8.25% to 8.75% for the next twenty (20) years for the funding of the school building program and that said tax rate will revert to 8.25% at the end of said twenty (20) years; and

WHEREAS, the county legislative body desires that the property tax rate shall be decreased at such time of the increase in the salestax rate from 8.25% to 8.75%,

NOW, THEREFORE, BE IT RESOLVED by the county legislative body of Lawrence County meeting this 15th day of August 1995 in special session, that:

1. The County Executive of Lawrence County on behalf of Lawrence County, be authorized to enter into interlocal agreements as attached hereto with the

municipalities of Ethridge, Loretto, St. Joseph, Iron City and Lawrenceburg, as well as with the Lawrence County Board of Education in which all parties agree to set aside the revenues from the increase in the sale tax rate for retirement of any debt on the school building program for twenty (20) years.

2. A copy of this Resolution shall be spread upon the minutes of the meeting by the County Clerk;

3. This Resolution shall take effect upon adoption, the general welfare requiring it.

Adopted this 15th day of August, 1995.

APPROVED:



ED MARTIN, COUNTY EXECUTIVE

ATTEST:



KENNETH WEATHERS, CLERK

COUNTY COMMISSION, LAWRENCE COUNTY, TN

KENNETH WEATHERS, COUNTY CLERK

MOTION	SECOND	AYE	NAY	PASS	PRESENT	ABSENT
RESOLUTION# 03081595 Authorizing the County Executive to enter into agreements with municipalities and the board of education to set aside the revenues from the increase of the sales tax rate from 8.25% to 8/75% for retirement of the debt on the school building program.						
9th District BAILEY, JACKIE 762-3716 411 6th St., L'burg, TN 38464		X				
8th District BARNES, TODD 766-0768 707 Buffalo Rd., L'burg TN 38464		X				
7th District BENEFIELD, RONALD 829-2358 91 Benefield Lane, Ethridge 38456		X				
9th District BUIE, JIM 762-3167 508 8th St., L'burg 38464		X				
6th District BURNS, FRANKLIN 964-3404 383 L'burg-Henryville Rd., Ethridge 38456	X	X				
4th District DRYDEN, JERRY 762-7118 12 Ingram Rd., Leoma 38468		X				
1st District GABEL, JIM 852-2899 2773 Hwy 43 S., P. O. BOX 176, Leoma 38468		X				
2nd District GREEN, ROBERT L. 853-6709 404 N. Military St., P.O. Box 224, Loretto 38469		X				
7th District HILL, STEVE 829-2603 38 Dry Weakley Rd., Ethridge 38456		X				
3rd District KEENER, ALAN J. 852-4561 226 Dunn-Leoma Rd., Leoma 38468		X				
4th District MARSTON, NORMAN 762-5914 110 Horseshoe Bend Rd., Leoma 38468		X				
5th District MOORE, W.T. (TOMMY) 762-5501 305 Pond Field Rd., West Point 38486		X				
5th District ODOM, PAUL 762-8299 3353 Granddaddy Rd., L'burg 38464		X				
3rd District PARROTT, L.C. 852-2425 52 Williams Hill Rd., Leoma 38468		X				
6th District PERRY, TIM A. 762-8007 1136 Ethridge-Red Hill Rd., L'burg 38464		X				
1st District PURCELL, STEVE 852-2204 112 Old Jackson Hwy., Leoma 38468		X				
8th District WRAY, JOE ROBERT 762-7419 1403 Beckham Ave., L'burg 38464		X				
2nd District YOCOM, WAYNE A. 853-6725 148 Rigling Rd., P.O. BOX 185, Loretto 38469		X				
TOTALS		18				
Motion Mady by Franklin Burns						
Second by Wayne Yocom						
Aye Eighteen (18)						
Total Eighteen (18)						

Date August 15, 1995

KENNETH WEATHERS, COUNTY CLERK

RESOLUTION #04081595

RESOLUTION TO APPROVE FUNDING FOR RENOVATION OF COURTHOUSE

WHEREAS, the Circuit Court Clerk's office is extremely overcrowded;

WHEREAS, the facilities committee has met and discussed this matter at length; and

WHEREAS, there have been proposed plans drawn up to renovate the courthouse to help alleviate this overcrowding;

NOW, THEREFORE, be it resolved by the Lawrence County Board of Commissioners meeting in special session this 15th day of August, 1995, to approve the renovation of the courthouse to include an 18'0" x 15'8" area on the second floor above the existing lobby. This renovation would be in the approximate cost of \$ _____.


SIGNED this the 15th day of August 1995.

APPROVED:

ED MARTIN, COUNTY EXECUTIVE


ATTEST:

KENNETH WEATHERS
COUNTY COURT CLERK

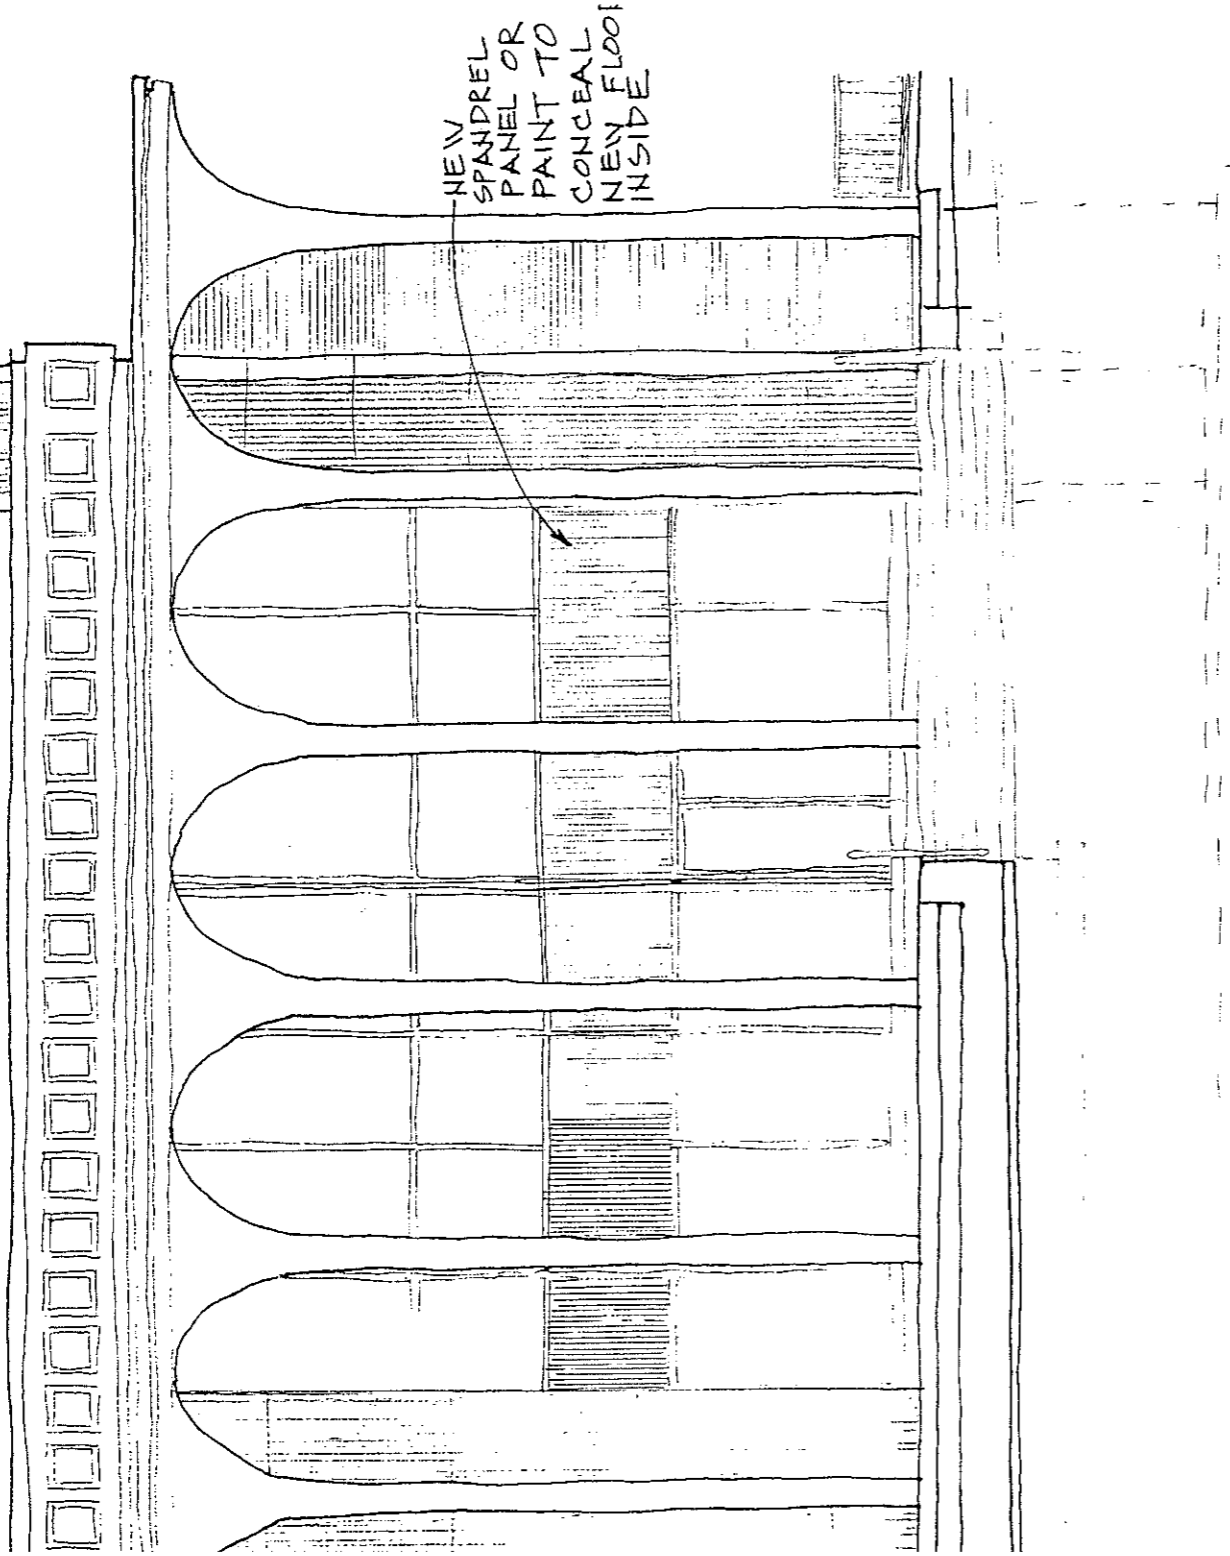


ELEVATION
NO. SCALE

LAWRENCE COUNTY COURTHOUSE
SECOND FLOOR RENOVATION

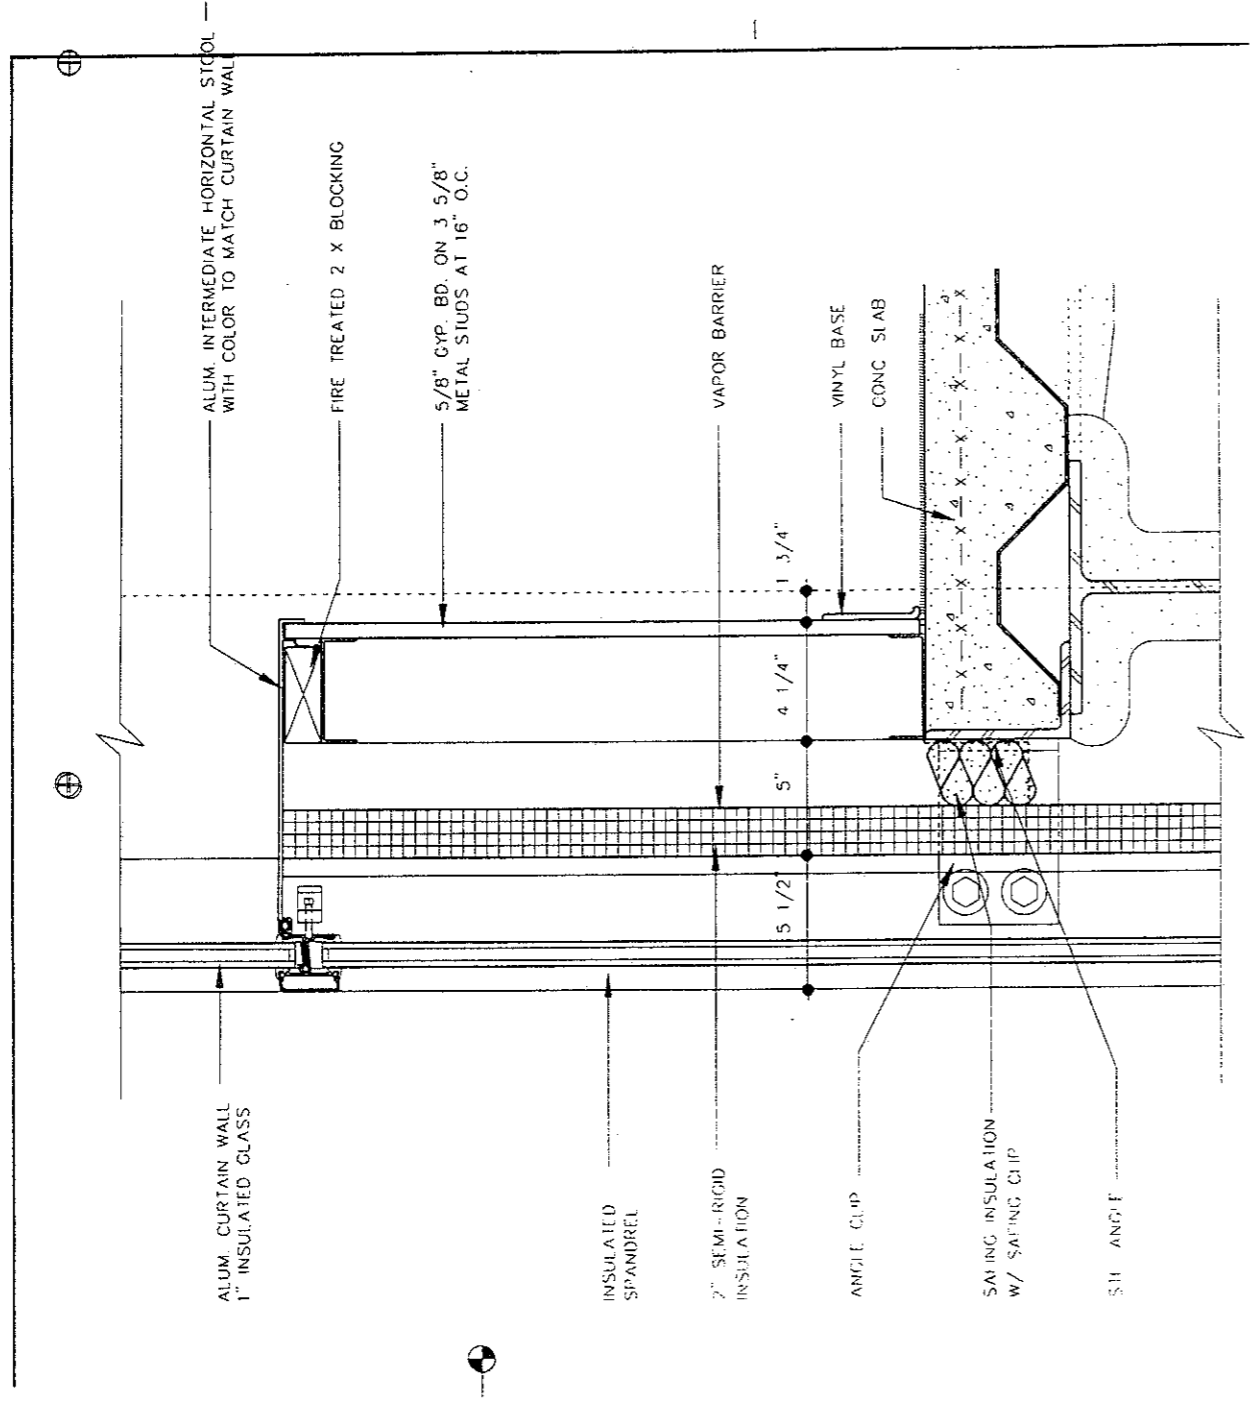

DETAIL - FIRE SEPARATION @ SPANDREL

NO SCALE

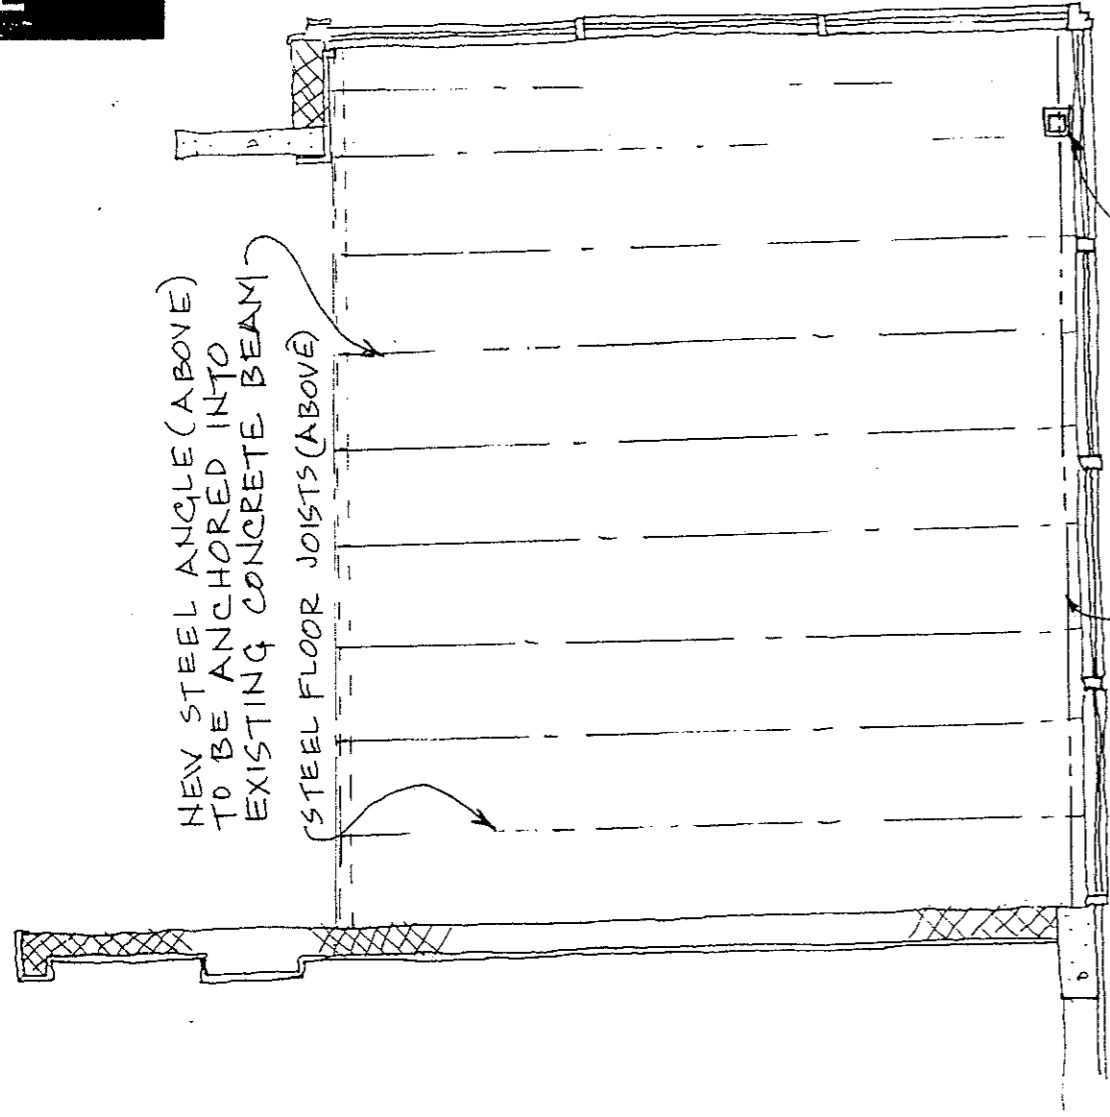

NEW STEEL ANGLE (ABOVE)
TO BE ANCHORED INTO
EXISTING CONCRETE BEAM

STEEL FLOOR JOISTS (ABOVE)


NEW STEEL BEAM (ABOVE)
TO BE ANCHORED TO
SIDE OF EXIST'G CONC.
COLUMN AND TO SIT
ON TOP OF NEW STEEL
COLUMN

NEW PIPE COLUMN
SUPPORTED BY EXIST'
CONC COL. AT LEVEL
BELOW. WRAP COLUMN
W/GYP & FINISH TO
MATCH GRANITE MARB.
OR TERRAZZO IN THIS
AREA

FIRST FLOOR PLAN

SCALE: 1/4" = 1'-0"

LAWRENCE COUNTY COURTHOUSE
SECOND FLOOR RENOVATION

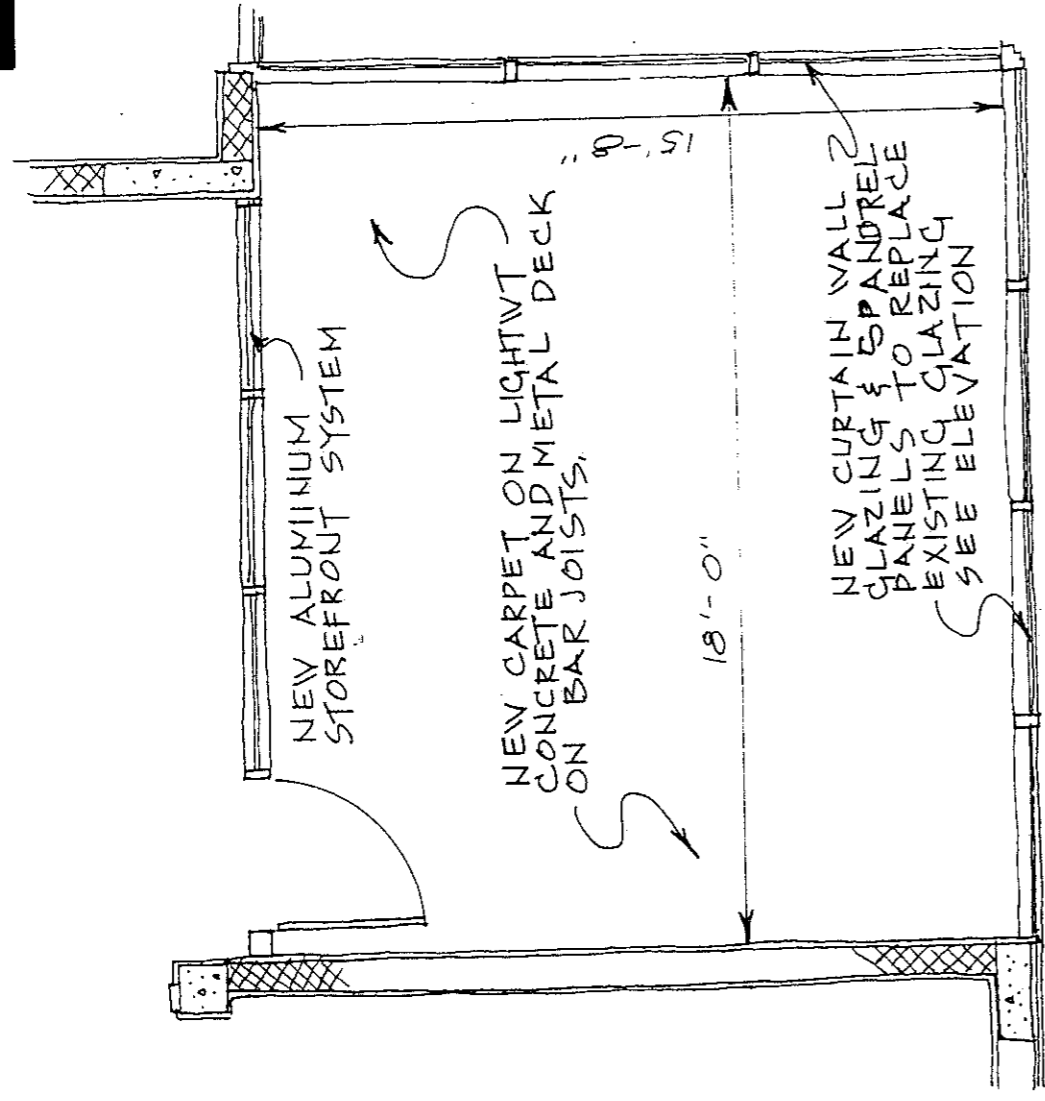


SECOND FLOOR PLAN

SCALE: 1/4" = 1'-0"

LAWRENCE COUNTY COURTHOUSE
SECOND FLOOR RENOVATION

LAWRENCE CO. COURTHOUSE SECOND FLOOR

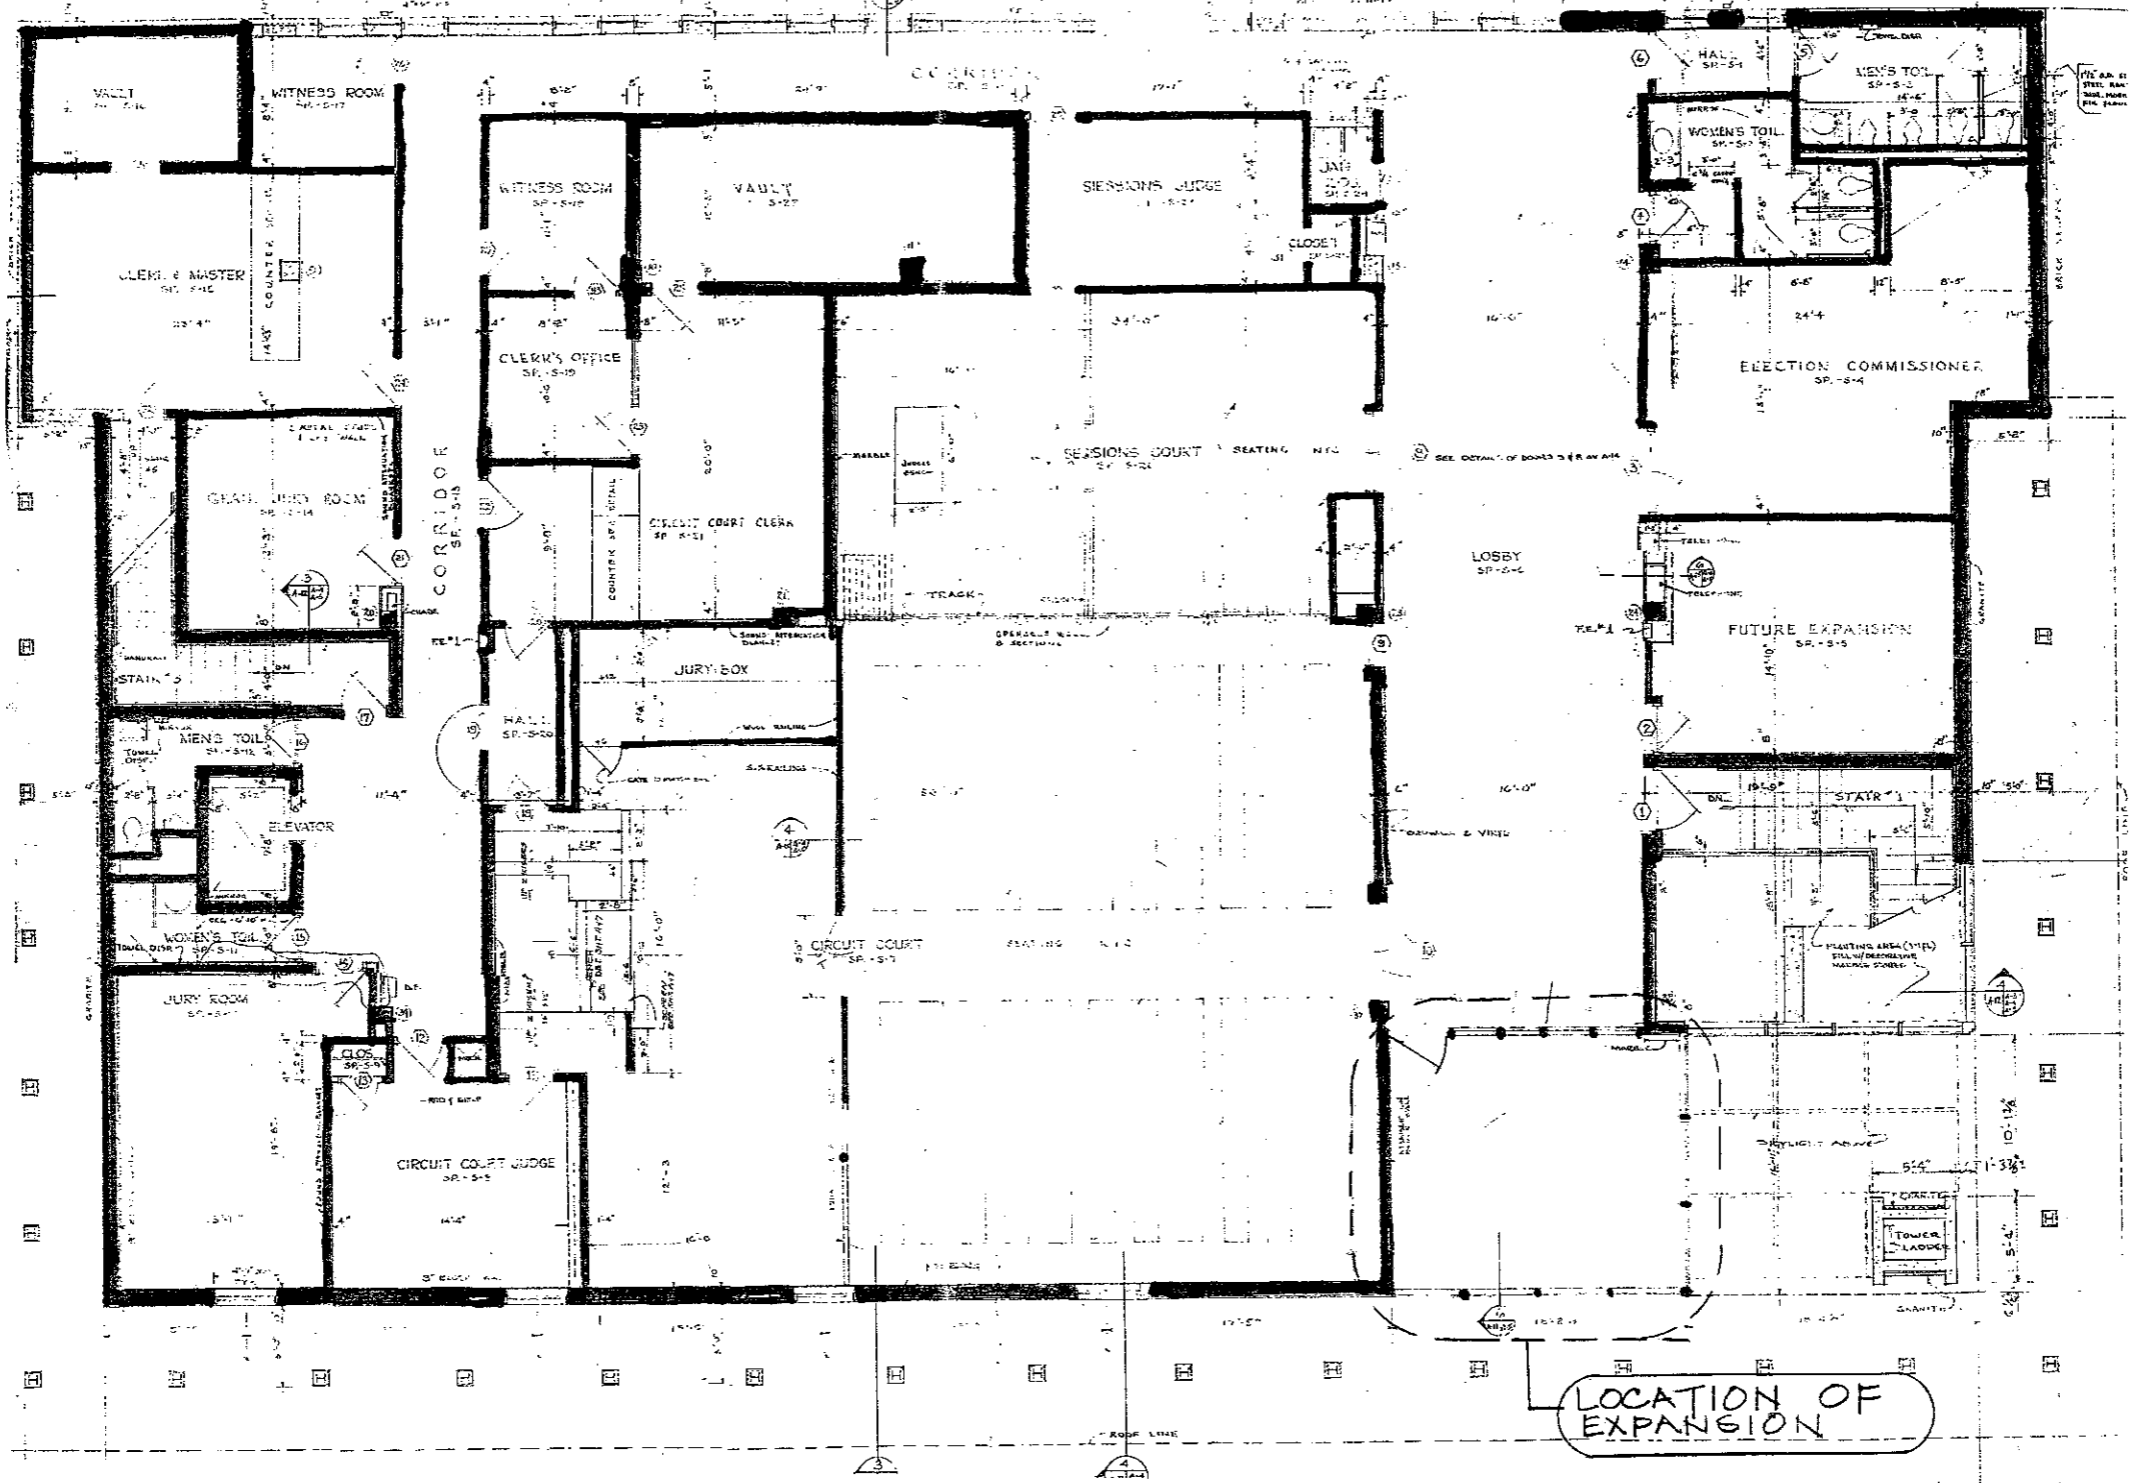

COUNTY COMMISSION, LAWRENCE COUNTY, TN

KENNETH WEATHERS, COUNTY CLERK

MOTION	SECOND	AYE	NAY	PASS	PRESENT	ABSENT
RESOLUTION# 04081595						
Resolution to approve funding for renovation of courthouse.						
Withdrawn						
9th District	762-3716					
BAILEY, JACKIE	411 6th St., L'burg, TN 38464					
8th District	766-0768					
BARNES, TODD	707 Buffalo Rd., L'burg TN 38464					
7th District	829-2358					
BENEFIELD, RONALD	91 Benefield Lane, Ethridge 38456					
9th District	762-3167					
BUIE, JIM	508 8th St., L'burg 38464					
6th District	964-3404					
BURNS, FRANKLIN	383 L'burg-Henryville Rd., Ethridge 38456					
4th District	762-7118					
DRYDEN, JERRY	12 Ingram Rd., Leoma 38468					
1st District	852-2899					
GABEL, JIM	2773 Hwy 43 S., P. O. BOX 176, Leoma 38468					
2nd District	853-6709					
GREEN, ROBERT L.	404 N. Military St., P.O. Box 224, Loretto 38469					
7th District	829-2603					
HILL, STEVE	38 Dry Weakley Rd., Ethridge 38456					
3rd District	852-4561					
KEENER, ALAN J.	226 Dunn-Leoma Rd., Leoma 38468					
4th District	762-5914					
MARSTON, NORMAN	110 Horseshoe Bend Rd., Leoma 38468					
5th District	762-5501					
MOORE, W.T. (TOMMY)	305 Pond Field Rd., West Point 38486					
5th District	762-8299					
ODOM, PAUL	3353 Granddaddy Rd., L'burg 38464					
3rd District	852-2425					
PARROTT, L.C.	52 Williams Hill Rd., Leoma 38468					
6th District	762-8007					
PERRY, TIM A.	1136 Ethridge-Red Hill Rd., L'burg 38464					
1st District	852-2204					
PURCELL, STEVE	112 Old Jackson Hwy., Leoma 38468					
8th District	762-7419					
WRAY, JOE ROBERT	1403 Beckham Ave., L'burg 38464					
2nd District	853-6725					
YOCOM, WAYNE A.	148 Rigling Rd., P.O. BOX 185, Loretto 38469					
TOTALS						
Withdrawn by L. C. Parrott No Vote Taken						

Date August 15, 1995

KENNETH WEATHERS, COUNTY CLERK

Special Session--August 15, 1995

Bond

David L. Allen
Sandy Williams
Wayne Chunn
Christina E. Hobbs
Dirthy McFall
Shela D. Daniel
Annette B. Green
Faye Green
Wanda Noblit
Kathy M. Marks
Pat Hovelmeier
Penny S. Mediate

United States Fidelity
Larry Davis & Tressie Davis
Van Vickle Insurance
Markus Insurance Co.
Ohio Farmers Insurance Co.
Markus Insurance Co.
Kroger Bond
United States Fidelity
United States Fidelity
United States Fedelity
Spann Insurance Co.

COUNTY COMMISSION, LAWRENCE COUNTY, TN

KENNETH WEATHERS, COUNTY CLERK

RESOLUTION#	MOTION	SECOND	AYE	NAY	PASS	PRESENT	ABSENT
Notaries							
9th District	762-3716						
BAILEY, JACKIE	411 6th St., L'burg, TN 38464						
8th District	766-0768						
BARNES, TODD	707 Buffalo Rd., L'burg TN 38464						
7th District	829-2358						
BENEFIELD, RONALD	91 Benefield Lane, Ethridge 38456						
9th District	762-3167						
BUIE, JIM	508 8th St., L'burg 38464						
6th District	964-3404						
BURNS, FRANKLIN	383 L'burg-Henryville Rd., Ethridge 38456						
4th District	762-7118						
DRYDEN, JERRY	12 Ingram Rd., Leoma 38468						
1st District	852-2899						
GABEL, JIM	2773 Hwy 43 S., P. O. BOX 176, Leoma 38468						
2nd District	853-6709						
GREEN, ROBERT L.	404 N. Military St., P.O. Box 224, Loretto 38469						
7th District	829-2603						
HILL, STEVE	38 Dry Weakley Rd., Ethridge 38456	X					
3rd District	852-4561						
KEENER, ALAN J.	226 Dunn-Leoma Rd., Leoma 38468						
4th District	762-5914						
MARSTON, NORMAN	110 Horseshoe Bend Rd., Leoma 38468						
5th District	762-5501						
MOORE, W.T. (TOMMY)	305 Ford Field Rd., West Point 38486	X					
5th District	762-8299						
ODOM, PAUL	3353 Granddaddy Rd., L'burg 38464						
3rd District	852-2425						
PARROTT, L.C.	52 Williams Hill Rd., Leoma 38468						
6th District	762-8007						
PERRY, TIM A.	1136 Ethridge-Red Hill Rd., L'burg 38464						
1st District	852-2204						
PURCELL, STEVE	112 Old Jackson Hwy., Leoma 38468						
8th District	762-7419						
WRAY, JOE ROBERT	1403 Beckham Ave., L'burg 38464						
2nd District	853-6725						
YOOM, WAYNE A.	148 Rigling Rd., P.O. BOX 185, Loretto 38469						
TOTALS							
Motion Made by W. T. (Tommy) Moore							
Second by Steve Hill							
Motion Carried by a Unanimous Voice Vote							

Date August 15, 1995

KENNETH WEATHERS, COUNTY CLERK

COUNTY COMMISSION, LAWRENCE COUNTY, TN

KENNETH WEATHERS, COUNTY CLERK

RESOLUTION#	MOTION	SECOND	AYE	NAY	PASS	PRESENT	ABSENT
Adjournment							
9th District BAILEY, JACKIE	762-3716 411 6th St., L'burg, TN 38464						
8th District BARNES, TODD	766-0768 707 Buffalo Rd., L'burg TN 38464						
7th District BENEFIELD, RONALD	829-2358 91 Benefield Lane, Ethridge 38456						
9th District BUIE, JIM	762-3167 508 8th St., L'burg 38464						
6th District BURNS, FRANKLIN	964-3404 383 L'burg-Henryville Rd., Ethridge 38456						
4th District DRYDEN, JERRY	762-7118 12 Ingram Rd., Leoma 38468						
1st District GABEL, JIM	852-2899 2773 Hwy 43 S., P. O. BOX 176, Leoma 38468						
2nd District GREEN, ROBERT L.	853-6709 404 N. Military St., P.O. Box 224, Loretto 38469	X					
7th District HILL, STEVE	829-2603 38 Dry Weakley Rd., Ethridge 38456			X			
3rd District KEENER, ALAN J.	852-4561 226 Dunn-Leoma Rd., Leoma 38468						
4th District MARSTON, NORMAN	762-5914 110 Horseshoe Bend Rd., Leoma 38468						
5th District MOORE, W.T. (TOMMY)	762-5501 305 Ford Field Rd., West Point 38486						
5th District ODOM, PAUL	762-8299 3353 Granddaddy Rd., L'burg 38464						
3rd District PARROTT, L.C.	852-2425 52 Williams Hill Rd., Leoma 38468						
6th District PERRY, TIM A.	762-8007 1136 Ethridge-Red Hill Rd., L'burg 38464						
1st District PURCELL, STEVE	852-2204 112 Old Jackson Hwy., Leoma 38468	X					
8th District WRAY, JOE ROBERT	762-7419 1403 Beckham Ave., L'burg 38464						
2nd District YOOM, WAYNE A.	853-6725 148 Rigling Rd., P.O. BOX 185, Loretto 38469						
TOTALS							
Motion Made by Robert L. Green							
Second by Steve Hill							

Date August 15, 1995

KENNETH WEATHERS, COUNTY CLERK